

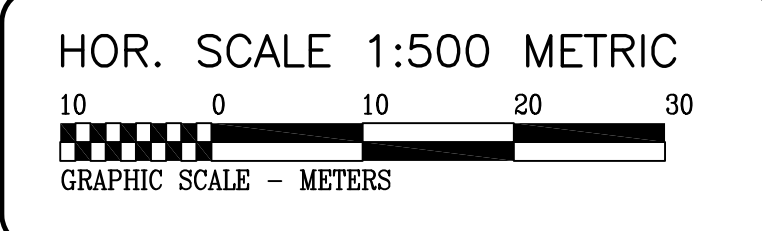


HOR. SCALE 1:500 METRIC VERTICAL SCALE 1:50 METRIC

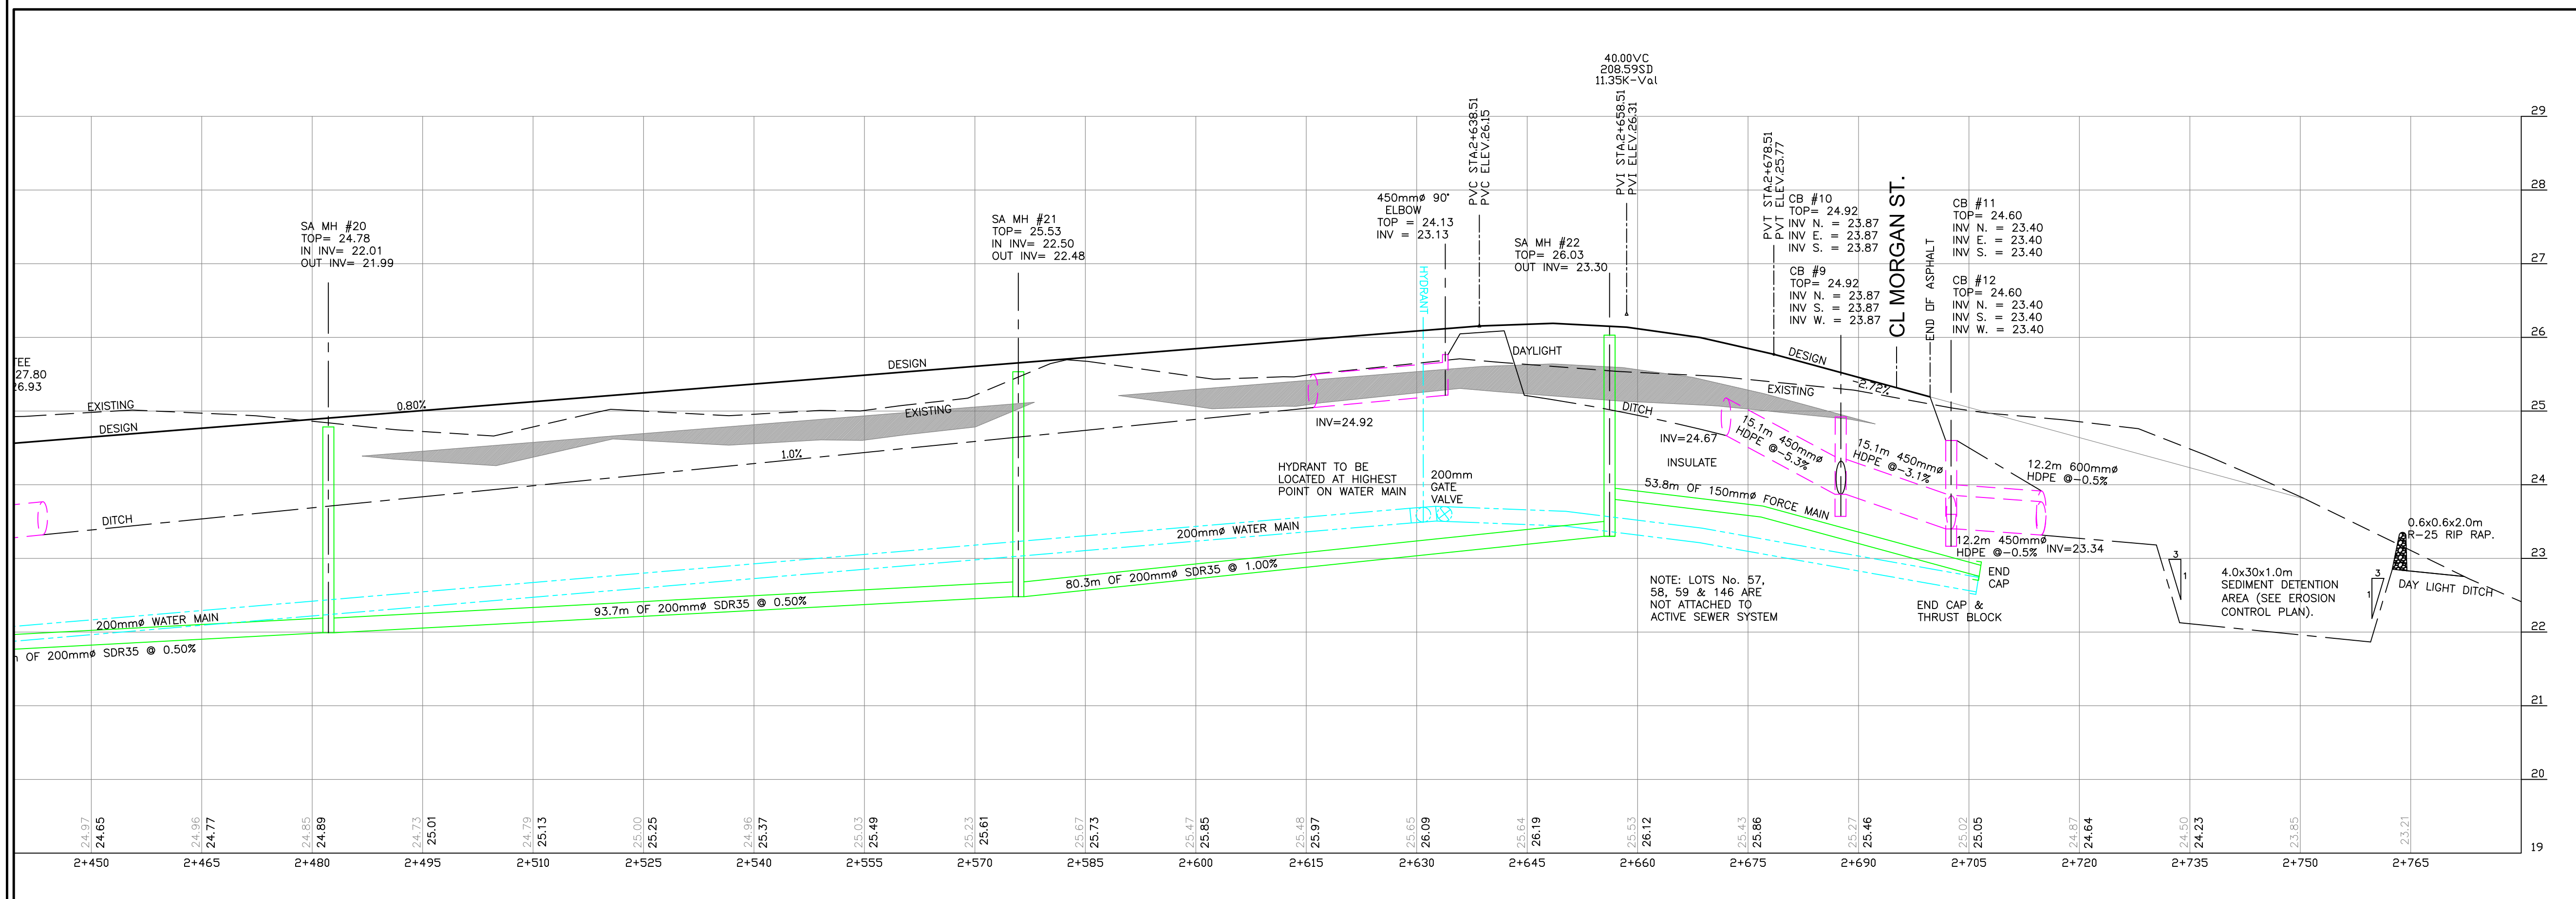

Prepared by:
Derek A. French
 Professional Services Inc.
 t: 902-394-2945
 f: 902-569-2944
 dfrenchservices@gmail.com

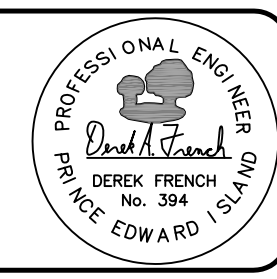

Project Title
West River Estates Phase 2

Plan Title
Mill Pond Lane Plan and Profiles 2+450 to 2+750

Date Printed: Feb. 5, 2020
 Drawn by: JJB

Job No. 1934-9
 Plan No. D4