


LEGEND:

PROPERTY LINES	---	TYP.
COMPLETE WITH	---	C/W
EXISTING	---	EX.
INVERT	---	INV
MANHOLE	---	MH
SANITARY SEWER	---	SA
STORM SEWER	---	ST
EX. HYDRANT	---	
EX. GATE VALVE	---	
EX. SANITARY MANHOLE	---	
EX. CULVERT	---	
EX. SPOT ELEVATION	---	+23.4
EX. SHOULDER	---	
NEW WATER MAIN	---	
NEW GATE VALVE	---	
NEW CURBSTOP	---	
NEW HYDRANT	---	
NEW SEWER MAIN	---	
NEW SANITARY MANHOLE	---	
NEW STORM SEWER MANHOLE	---	
NEW CULVERT	---	
NEW ASPHALT	---	
NEW SHOULDER	---	
NEW DITCH	---	
STRAW BALE CHECK DAM	---	
SILT FENCE	---	
TREE	---	
BUSH	---	
EDGE OF TREES	---	

NOTES
SEE SHEET D5 FOR CONSTRUCTION NOTES AND DETAILS.


HYDRANT #	FINISH GRADE ELEV.	MAIN INV.
1.	21.5	19.6
2.	19.3	17.2
3.	15.5	13.3

REV. #	DESCRIPTION	DATE

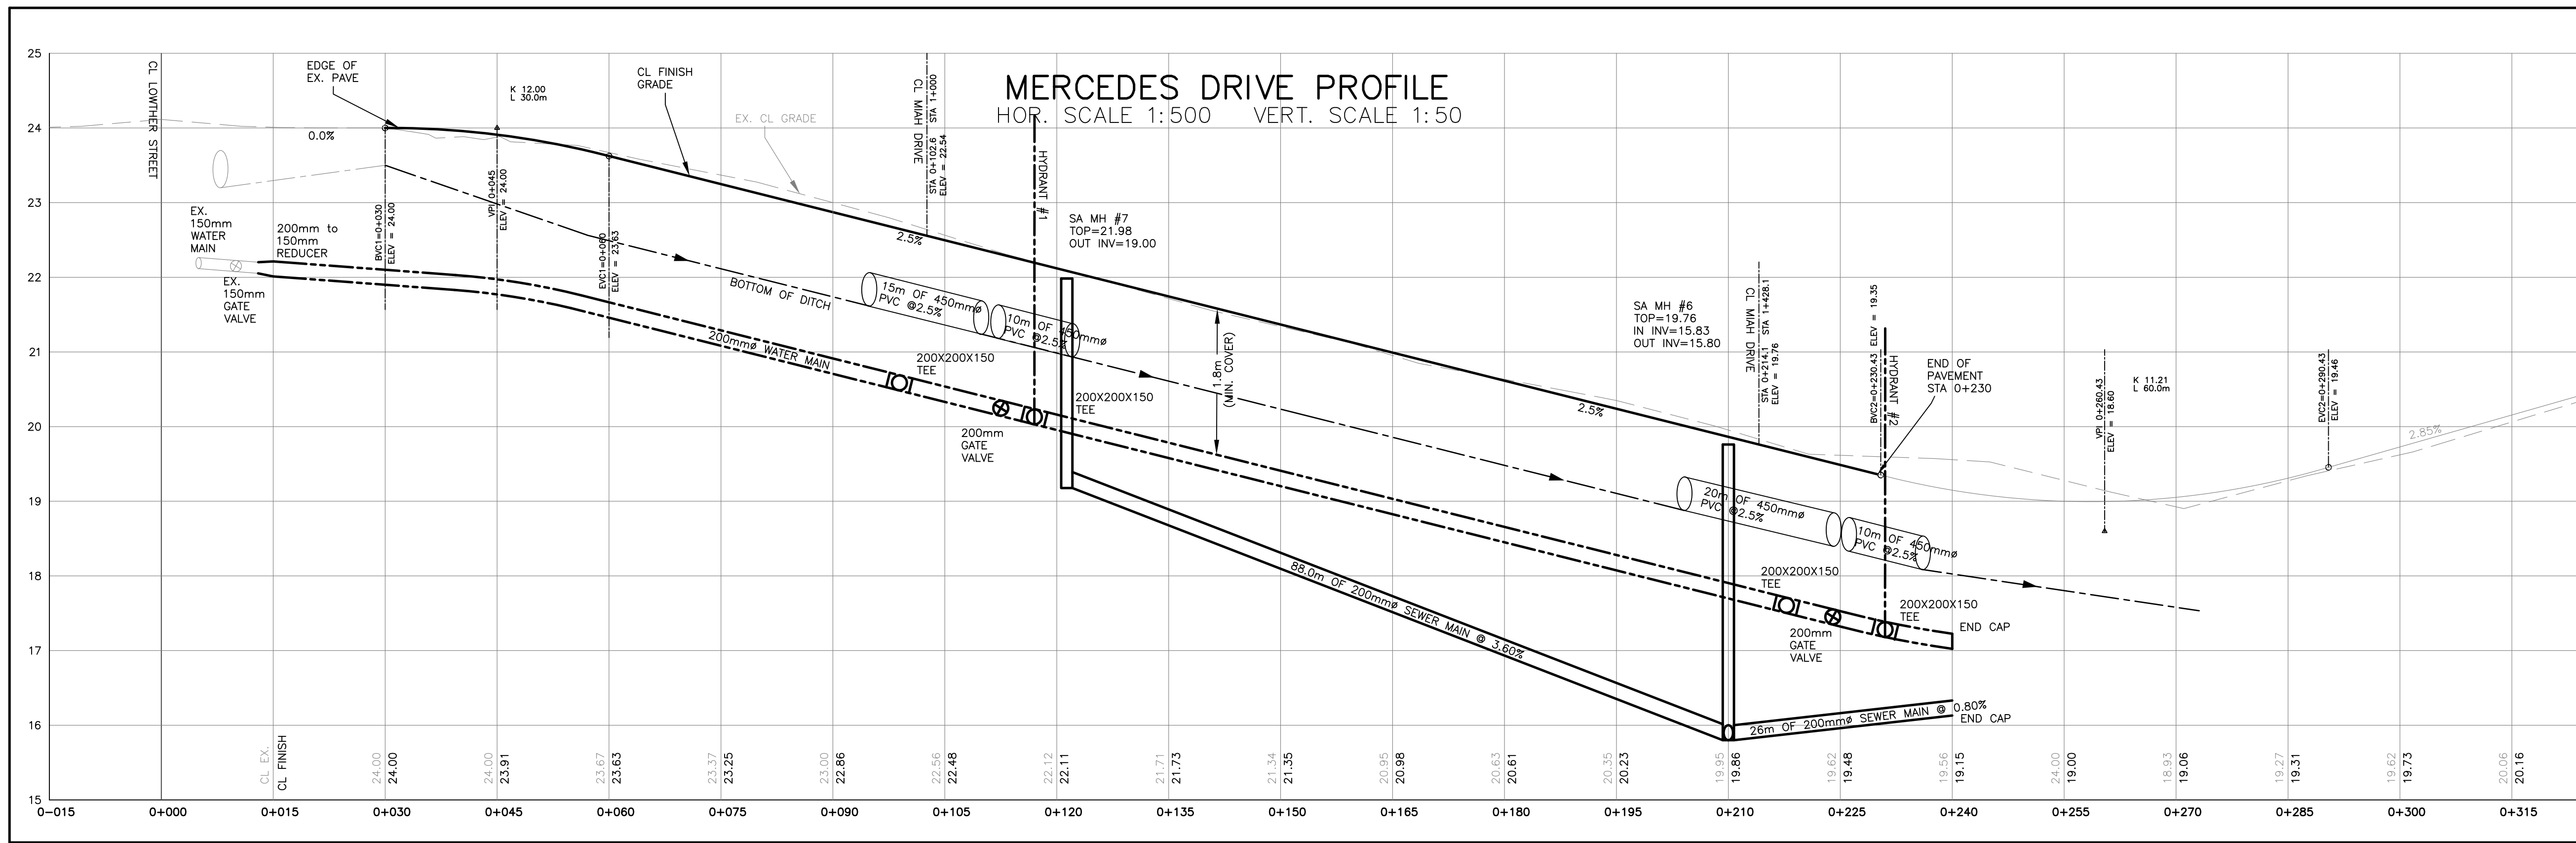

SCALE 1:500 METRIC
10 0 10 20 30
GRAPHIC SCALE - METERS

Prepared by:
Derek A. French
Professional Services Inc.
t: 902-394-2945
f: 902-569-2944
dfrench@pei.sympatico.ca

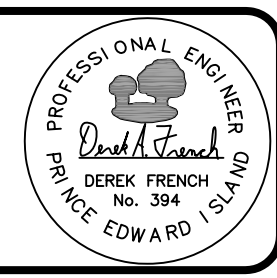

Project Title
Donahue Subdivision

Plan Title
Plan and Profiles Mercedes Drive 0+000 to 0+315

Date Printed: April 15, 2013
Drawn by: DAF
Job No. 12-07
Plan No. **D1**